



- - - - - EXISTING PARTITION TO REMAIN
 - - - - - NEW PARTITION, TO SUPPORT CEILING
 E EXISTING TO REMAIN
 N NEW / RELATED

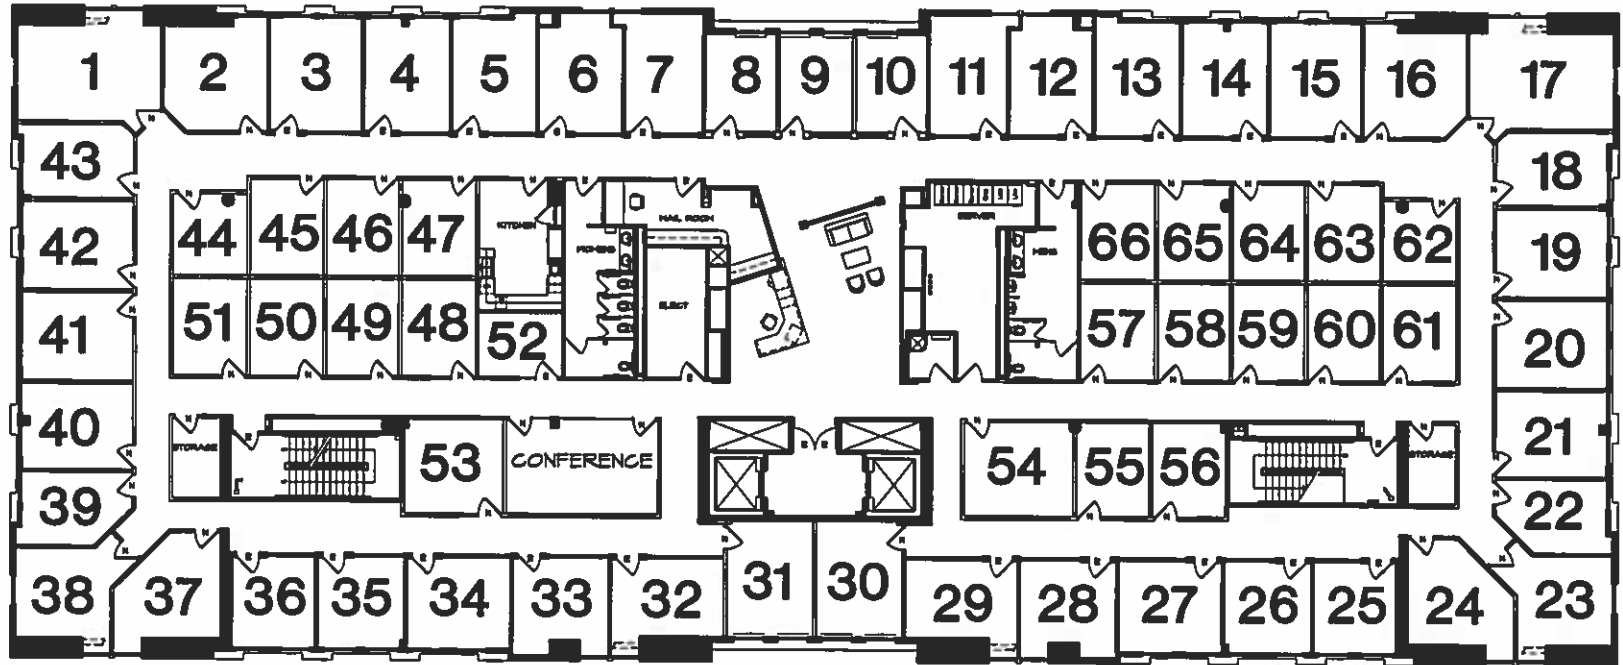

① **SPACE PLAN**

1600 ROSECRANS 4TH FLOOR



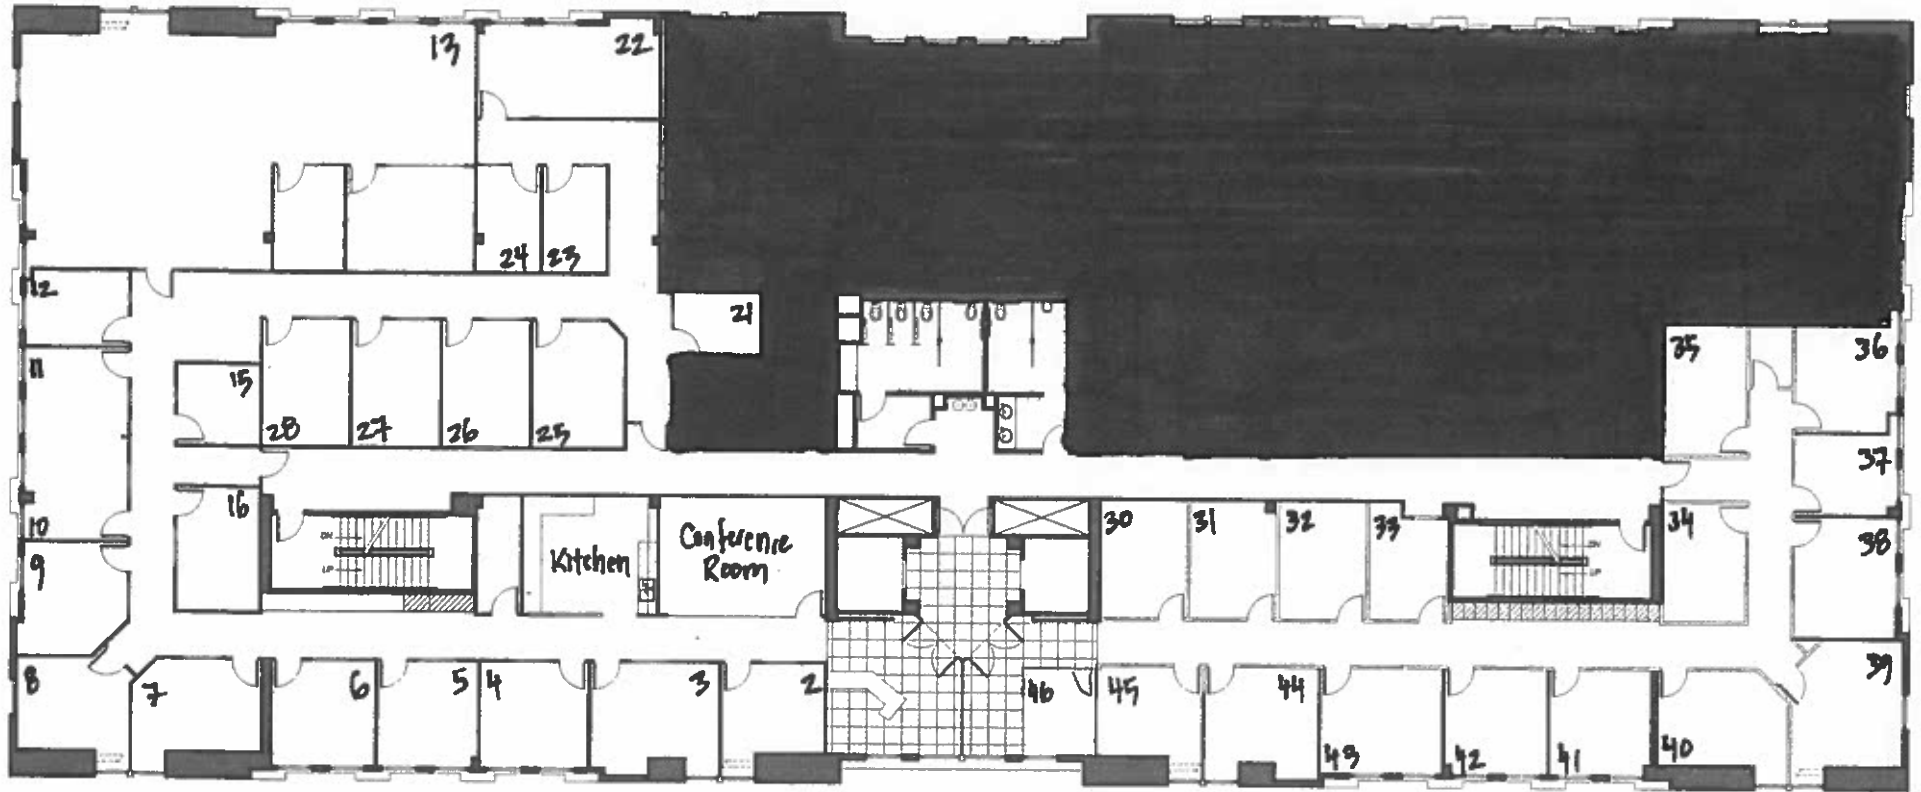

Building 7 - Third Floor